



PLAN

Trees securely anchored on bottom side of steel sections to prevent settling. Steel sections filled with brush on three sides.

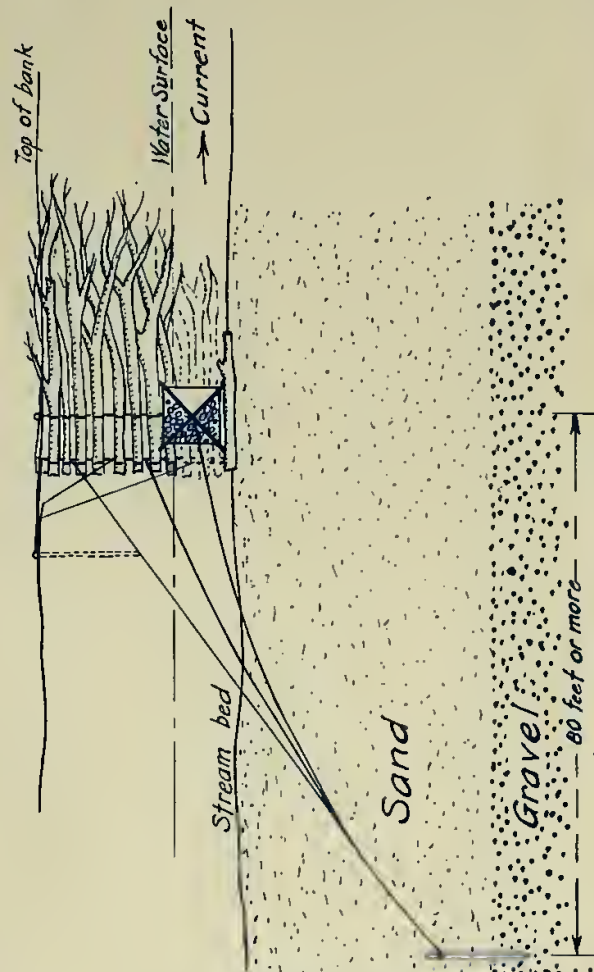

LONGITUDINAL SECTION

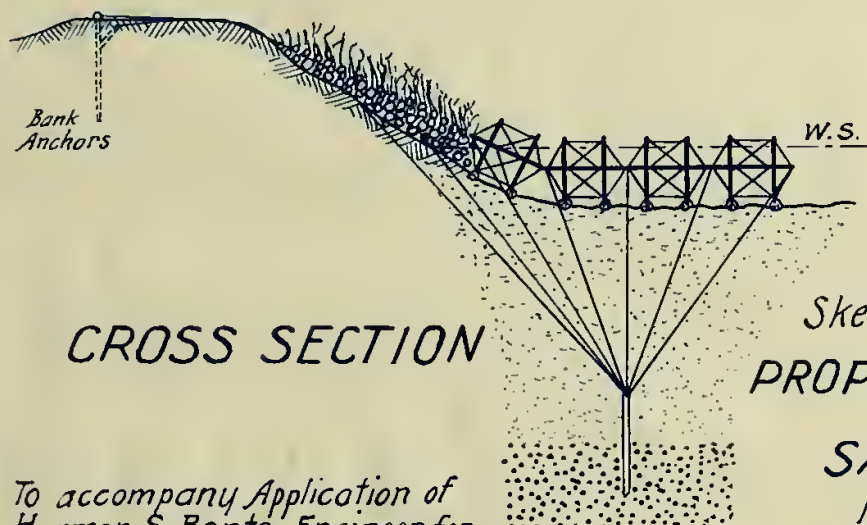

CROSS SECTION

To accompany Application of
Harmon S. Bonte, Engineer for
Reclamation District No 2064.
Dated Mar. 5, 1926.

Sketch Showing Plan & Sections
OF
PROPOSED CURRENT RETARDS
IN


SAN JOAQUIN RIVER

Near San Joaquin City, Calif.

Harmon S. Bonte, ENGR.

Scale: 1" = 30'
10 5 0 10 20 30 40

Sheet 7 of 8 Sheets

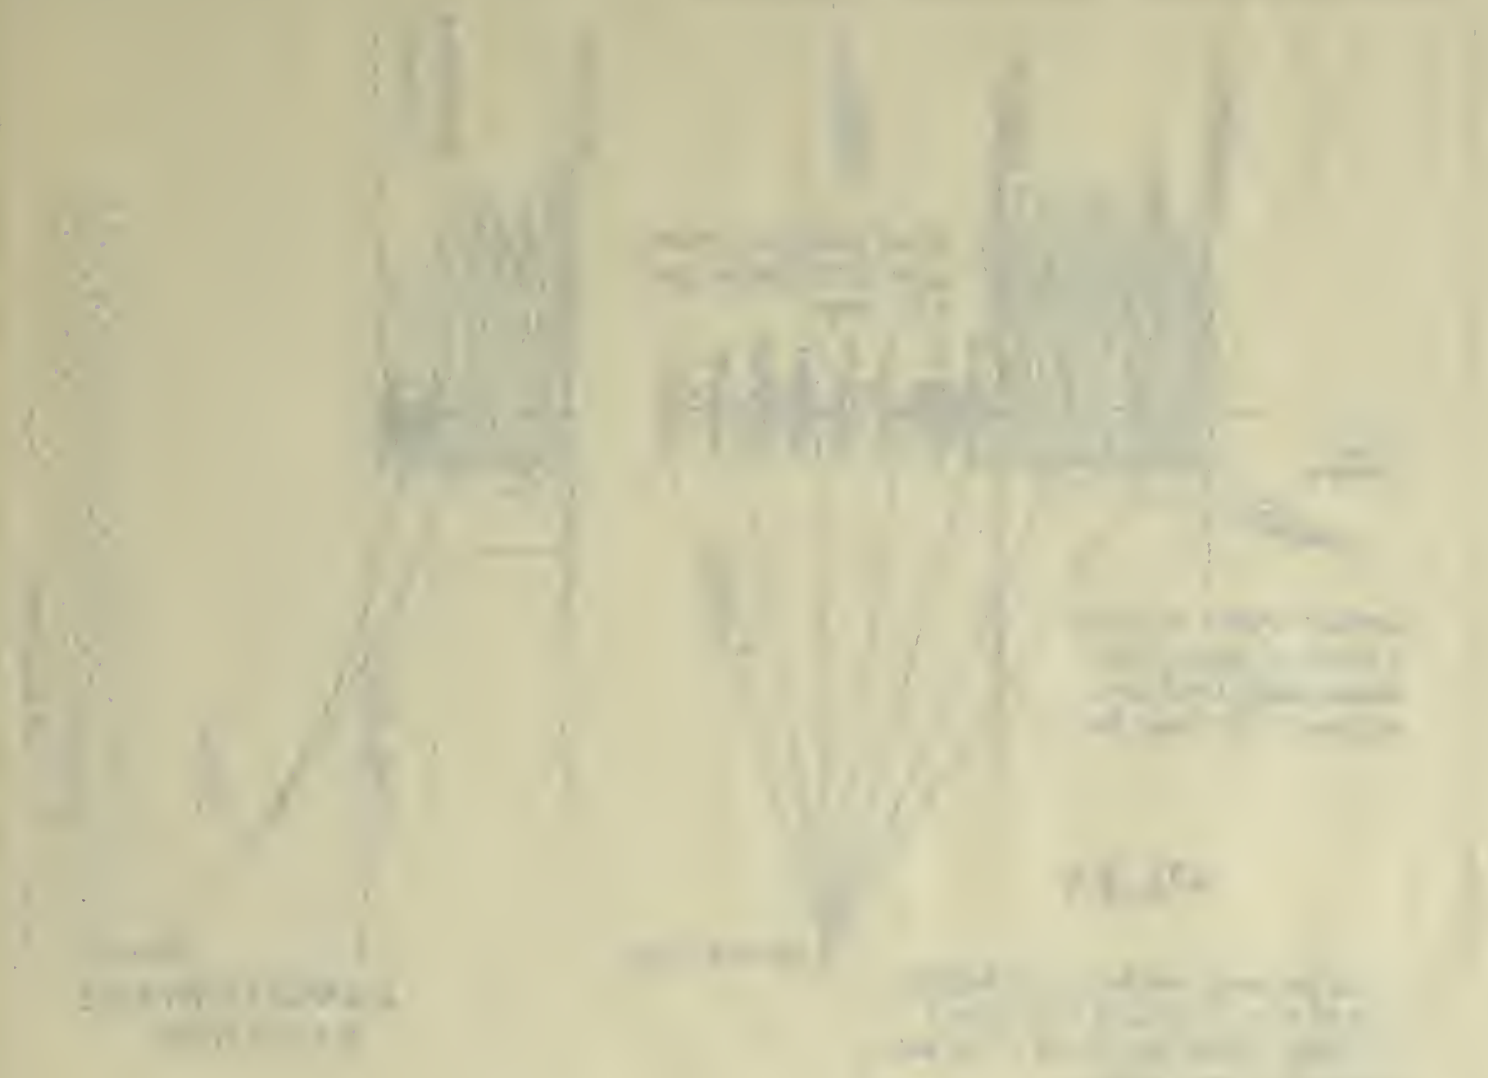

1966. 7182. 001g
 1966. 7182. 001g
 1966. 7182. 001g

1966. 7182. 001g
 1966. 7182. 001g
 1966. 7182. 001g